



स्काय डेव्हलपर्स
नंदनवन पार्क फेज .९


VILLAGE:- PANSAREWADI
TALUKA :- BARAMATI
DIST :- PUNE
GAT.NO :-681

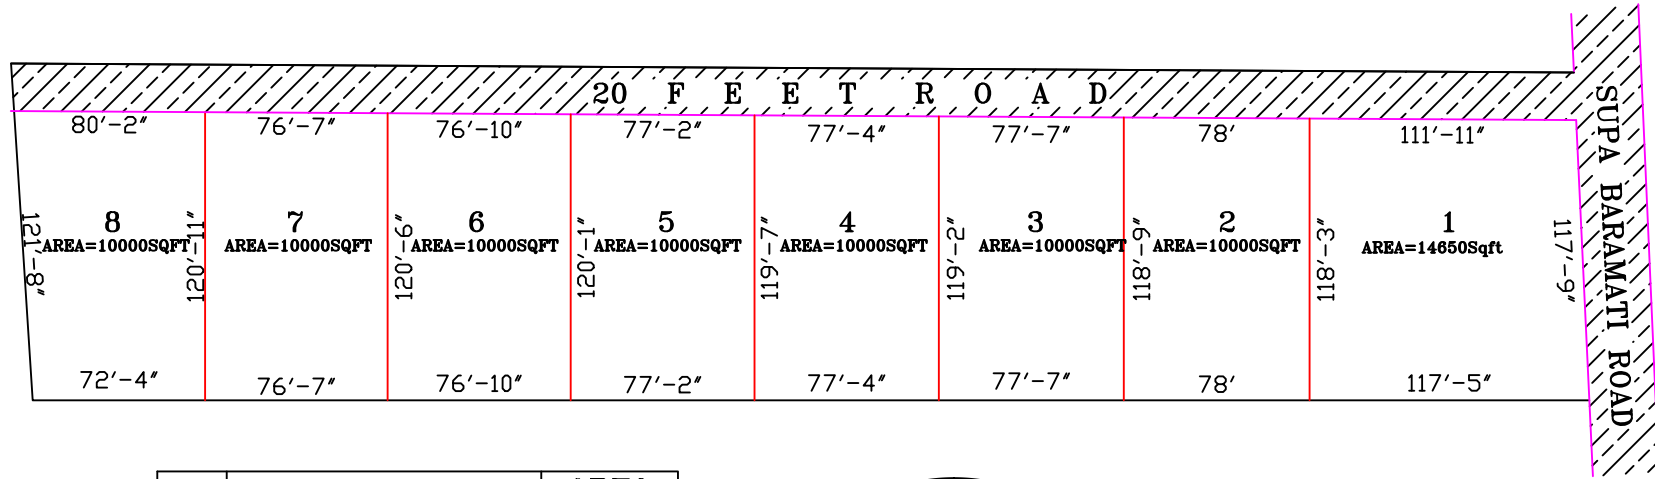

A	PLOT NO	AREA
1	PLOT NO 1	14650SQ.FT
2	PLOT NO 2	10000.SQ.FT
3	PLOT NO 3	10000.SQ.FT
4	PLOT NO 4	10000.SQ.FT
5	PLOT NO 5	10000.SQ.FT
6	PLOT NO 6	10000.SQ.FT
7	PLOT NO 7	10000.SQ.FT
8	PLOT NO 8	10000.SQ.FT

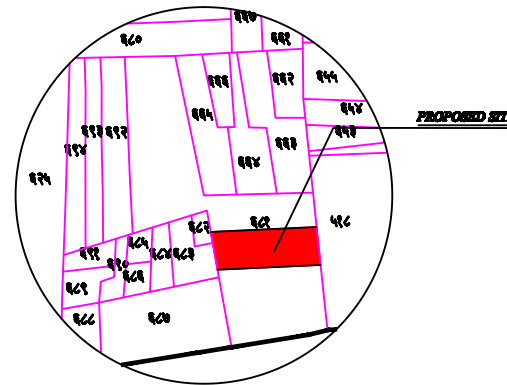

ALL DIMENTION IN FEET

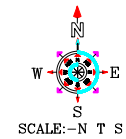

CLIENT:-
SKY DEVELOPERS KHARADI PUNE-411014
TITLE: DETAIL PLOTTING SURVEY FOR
GAT.NO.681 PANSAREWADI
YASHDEEP SURVEYOR
ALL TYPES OF LAND SURVEY
MAHESH SHITOLE 9767 90 00 90
DATE: 25.06.2022 E-mail :maheshshitole25@gmail.com